


FAMILY AND STAFF LODGE



To provide indoor overnight facilities for training groups or Scoutreach or STEM families who may not be accustomed to the more primitive camping experience.

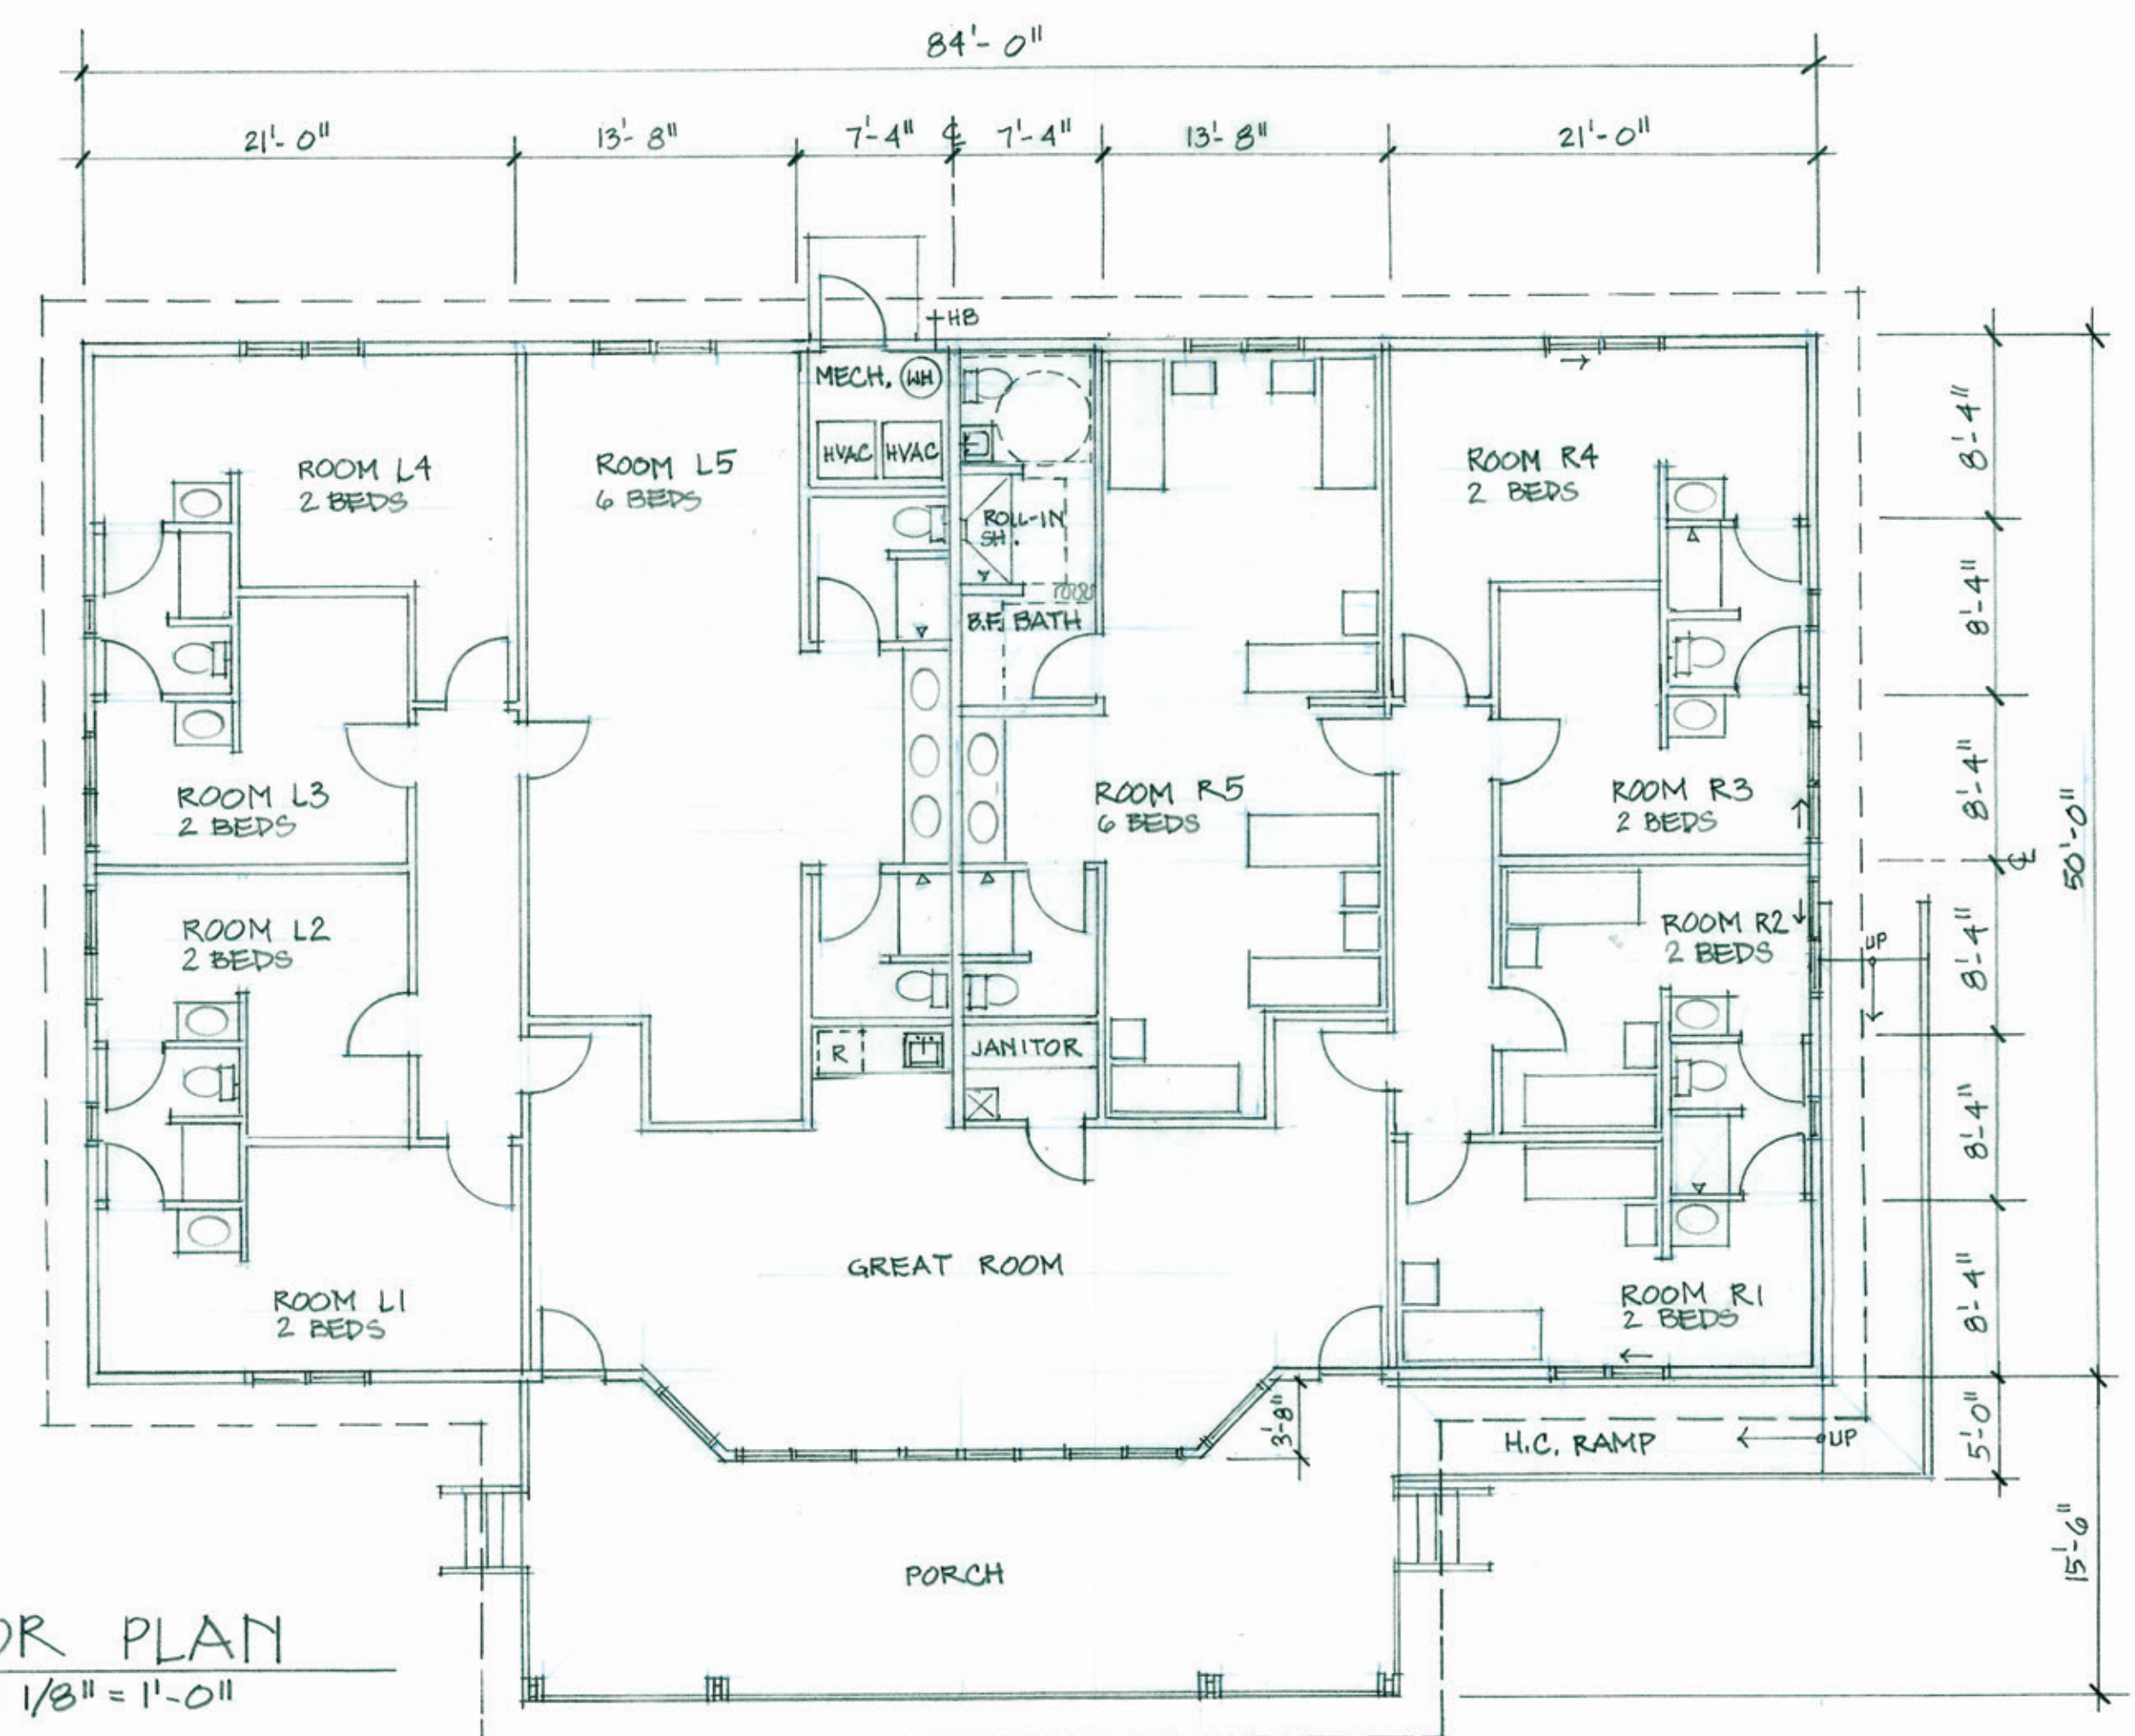

FLOOR PLAN
SCALE: 1/8" = 1'-0"